

LANDSCAPE DATA :

GREENBELT REQUIREMENTS:

-GREENBELT SHALL BE A MINIMUM OF TEN (10) FEET IN WIDTH.
-THE GREENBELT SHALL BE LANDSCAPED WITH A MINIMUM OF ONE (1) DECIDUOUS TREE FOR EVERY THIRTY (30) LINEAL FEET OF FRONTAGE ABUTTING A PUBLIC ROAD RIGHT-OF-WAY
=140 / 30=4.6=5 DECIDUOUS TREE
TOTAL NUMBER OF DECIDUOUS TREE REQUIRED = 5
TOTAL NUMBER OF DECIDUOUS TREE PROVIDED = 5

LANDSCAPING CALCULATIONS.


MINIMUM OF TWENTY PERCENT (20%) OF THE SITE AREA SHALL BE COMPRISED OF LANDSCAPE MATERIAL.
LANDSCAPE MATERIAL AREA REQUIRED= 23140 X 20% = 4628 SQ. FT.
LANDSCAPE MATERIAL AREA PROVIDED = 4642 SQ. FT.

	PLANT LIST		BOTANICAL NAME	COMMON NAME	SYMBOL
	QUAN	SIZE			
SHRUBS & BUSHES	34	36 IN HIGH	Euonymus alatus "Compactus"	Dwarf Burning Bush	
	14	36 IN HIGH	Euonymus Fortunei "Emerald N' Gold"	Emerald N' Gold	
	29	36 IN HIGH	Pinus Strobus "Blue Shag"	Dwarf Eastern White Pine	
EVERGREEN TREES	3	8-10 FEET TALL	PICEA PUNGENS "HOOPSII"	HOOPSI SPRUCE	
DECIDUOUS TREES	7	2 1/2"-3" CALIPER	ACRE PLATANODES "CRIMSON KING"	CRIMSON KING MAPLE TREE	
	3	2 1/2"-3" CALIPER	GLEDITSIA TRIACANTHOS	TRUE SHADE HONEYLOCUST	

- 1 REMOVE SLNDER SHOOTS AT BASE OF TREE
- 2 MAKE CLEAN CUTS ON OLD STUBS, IF PRESENT
- 3 REMOVE EXTERIOR SUPPLY OF TWIGS AND BUDS ON TRUNK
- 4 REMOVE LOWER BRANCH WHERE ALL SCISSOR-BRANCH JOINTS ADJUT THE TRUNK
- 5 SHAPE TREE BY REMOVING BLUNDED AND MISSHAPEN BRANCHES
- 6 REMOVE CRIST BRANCHES AND THOSE DEVELOPING INTO SECONDARY LEADERS
- 7 REMOVE BRANCH AND DEAD BRANCHES

TREE PRUNING

SCALE: NOT TO SCALE

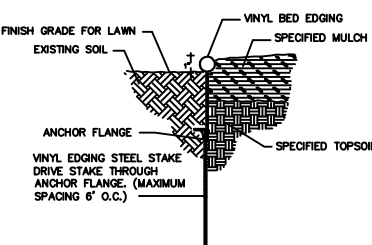


VINYL BED EDGING DETAIL

SCALE: NOT TO SCALE

DISPOSE OF ALL NON-Biodegradable MATERIAL NEVER CUT LEADER


NOTE: STAKE TREES UNDER 1" CAL. GUY TREES 3" CAL AND OVER

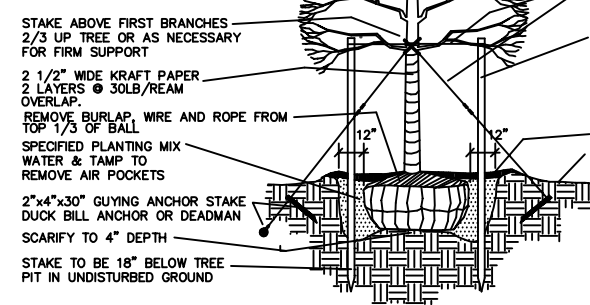

DECIDUOUS TREE PLANTING


SCALE: NOT TO SCALE

DISPOSE OF ALL NON-Biodegradable MATERIAL

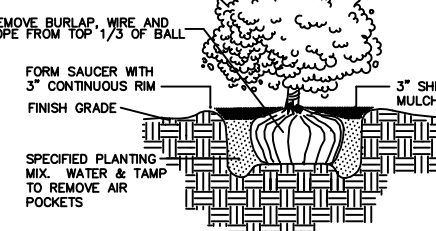

SHRUB PLANTING DETAIL

SCALE: NOT TO SCALE

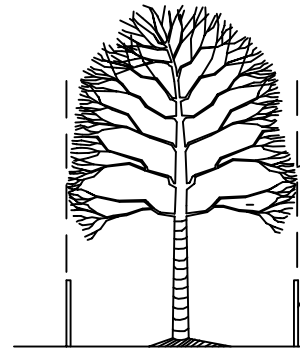


TREE PROTECTION DETAIL


SCALE: NOT TO SCALE

NOTE: THE INSTALLATION OF SPRINKLERS ARE REQUIRED TO ENSURE THE MAINTENANCE OF ALL LANDSCAPING LOCATED IN PERMANENTLY IMPROVED FRONT YARD AREAS.

NOTE: ALL PLANT MATERIAL SHALL BE REPLACED WITHIN ONE GROWING SEASON AS NEEDED

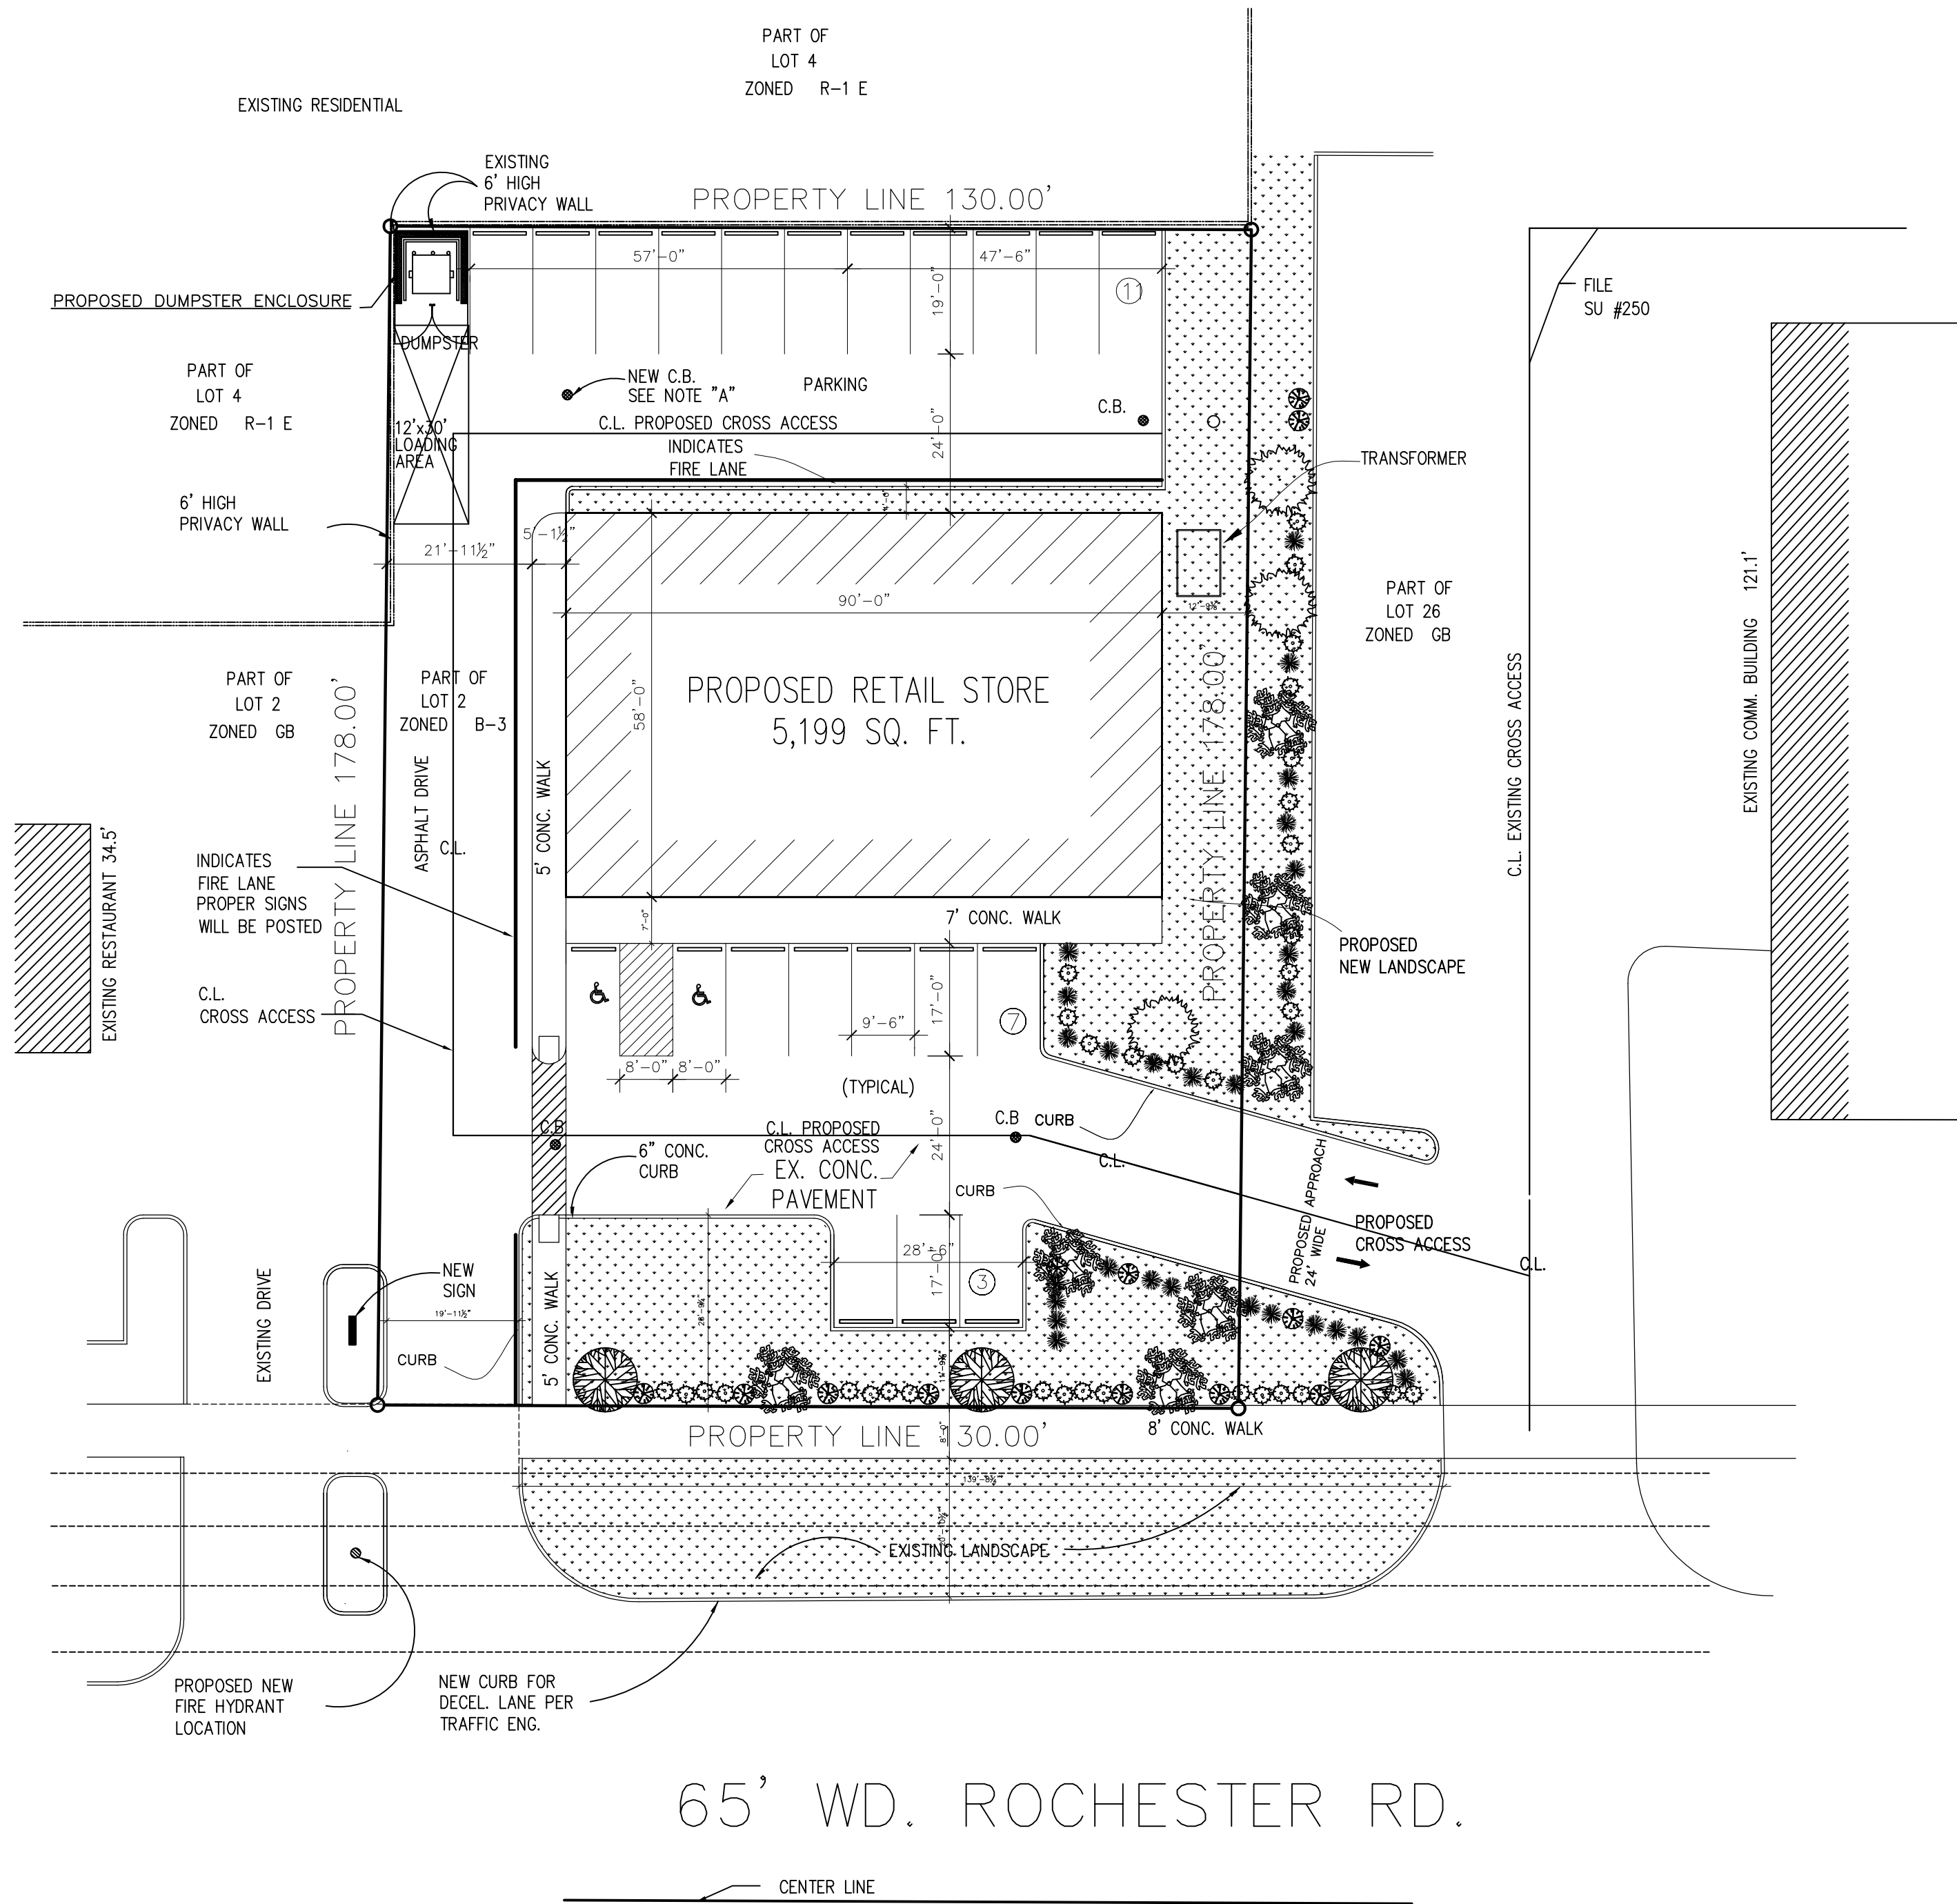

PROPOSED LANDSCAPING PLAN
SCALE 1"=20'

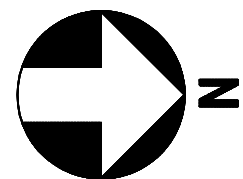

PROJECT:

MURRAY PLAZA

OWNER'S NAME

HUSSEIN ABDU MURRAY
3730 NEWCASTLE DR.
ROCHESTER HILLS, MI 48306

LOCATION:

3385 ROCHESTER RD.
TROY, MICHIGAN

A & M
CONSULTANTS
INC.

13746 MICHIGAN AVE
DEARBORN, MI 48126

PH:(313) 582-0022
FAX:(313) 582-0028

DRAWN BY:

A.A

APPROVED BY:

ADNAN AL-SAATI, P.E

SUBMITTALS

REVISIONS:

PROJECT NO

DATE

07/07/2014

SCALE

NOTED

SHEET TITLE

PRELIMINARY
LANDSCAPE PLAN

SP-3

SEAL